



LOUVREKIT

LouvreKit Design Manual

18367
July 2018

JOHNSON & COUZINS LOUVREKIT LOUVRE SYSTEM

Johnson & Couzins have developed an opening louvre system for use in New Zealand. The system is manufactured out of aluminium and consists of a perimeter RHS frame with louvre fins spanning in one direction loading up the frame members. The louvre roof is supported on aluminium SHS posts. The posts cantilever from their footings.

Richards Consulting Engineers Limited has been engaged by Johnson and Couzins to prepare standard design tables and template details to assist with the design of the LouvreKit Louvre System.

DESIGN PHILOSOPHY

The following design flow chart, design tables and calculations have been designed using wind speeds taken from NZS3604:2011 and open ground snows load of 0.9 kPa, 1.5 kPa and 2.0 kPa. The wind speeds shown in the tables are the Ultimate Limit State (ULS) design wind speeds. The associated pressures specific to the louvre fins and frame structure were calculated using AS/NZS 1170.2:2011, Structural Design Actions, Part 2: Wind Actions. The sectional capacities of the aluminium and stainless steel members have been determined using Aluminium Structures, Part 1: Limit State Design AS/NZS 1664.1:1997 and Steel Structures Standard, NZS3404: Part 1: 1997 respectively.

The louvre's lateral load resisting system will be provided by cantilevering posts and will not be attached to any other structures.

The design of the louvre structure based on the tables within this document is in compliance with the New Zealand Building Code (NZBC) section B1.

SERVICEABILITY CRITERIA

The following deflection limits were used for the following elements within the Louvre System:

- 10mm maximum perimeter and deflections under gravity loading
- 60mm maximum louvre fin deflections
- 100mm maximum lateral deflection of louvre frame support posts

DESIGN LOADS AND LOAD CASES

The Ultimate Limit State wind speeds taken from NZS3604:2011 are as follows:

- Very high wind speed = 50m/s

The following design load cases have been applied to the louvre fins and frame members:

- 0.9G + Wu (ULS for wind uplift)
- 1.2G + S (ULS downward load case)
- 1.2G + 1.5Q (ULS downward load case)
- Ws (SLS for wind related deflection)
- G + ψ_s Q (SLS for live load deflection)

Note: Earthquake cases do not govern due to the lightweight properties of the louvre system.

DESIGN LIMITATIONS

The following design assumptions apply to the design manual:

- The louvres will not be walked on
- The pitch of the louvre frame is less than 10 degrees
- The supporting frame has a maximum height of 2.7m
- Standard Johnson & Couzins connections will be used
- The Louvre will be installed in accordance with the Johnson & Couzins instruction manual.
- If the louvre is to be connected to the roof eaves, the eaves shall not overhang the wall plate further than 600mm and the louvre will be connected to the trusses/rafters only when the specifically designed rafter brackets are installed

DESIGN EXCLUSIONS

The following items are specifically excluded from this design manual:

- Weather and waterproofing of both the louvre and the supporting structure
- Electronic services to the louvre
- Connections within the Johnson and Couzins louvre system
- Flutter effects caused by wind passing over the open louvres

MATERIAL AND SECTION PROPERTIES

The louvres will be made from aluminium with a 6060 alloy and a T5 temper.

DURABILITY

The louvre system has been designed with an intended design life of not less than 20 years. Aluminum provides adequate durability for the life of the structure. All contact points between differing materials (Aluminium – Stainless Steel, Aluminium – Galvanised Steel and Galvanised Steel – Stainless Steel) shall have a grease barrier applied to them to prevent galvanic corrosion from occurring. The surfaces which the aluminum posts are fixed to are to be 225mm above adjacent unfinished ground surfaces (E1).

In a sea spray zone (as defined by NZS3604:2011) the aluminium shall be powder coated with Dulux Duratec by a Dulux registered applicator. Areas outside of the sea spray zone (including other corrosive environments) shall be coated in Dulux Duralloy.

There are three components required for corrosion to occur. An anode, a cathode and an electrically conductive liquid. In the case of the louvres, the anode is the aluminium and the cathode is the stainless or galvanised steel. It is the anode which corrodes sacrificially and therefore it is the aluminium which is at risk of corrosion, not the steel. A large anode with a small cathode such as a steel fixing into the louvre frame is low risk for corrosion due to the small area of the steel cathode relative to the aluminium. The connection of the flashings (steel) and the aluminium louvre is the potential area of concern for corrosion to occur, however, both the louvre frame and the flashings are powder coated. We consider the aluminium combined with powder coating provides sufficient protection between the two metal types to prevent galvanic corrosion occurring over the proposed 20 year design life.

We note that there is no effective verification method for B2 contained within the Building Code. However, we confirm that we have researched the corrosive effects between aluminium and other dissimilar metals and consider a minimum design life of 20 years to be appropriate provided the aluminium is powder coated and the grease barriers are applied to the metals.

DESIGN MANUAL NOTES

It is intended this manual will be used by people experienced with the Johnson & Couzins LouvreKit Louvre System. The louvre designer shall:

- Design the louvre layout within the maximum spans set out in the enclosed tables.
- Only the attached connection details shall be used.
- No substitution with the products included in this are permitted.
- Where the louvre does not fit within the design manual criteria a Structural Engineer shall be engaged to specifically design the louvre.

APPENDICIES

- PS1
- Concept Layout
- Design Tables
- Details

Project: 15227

3 August 2018

**JOHNSON & COUZINS LOUVREKIT DESIGN MANUAL
PRODUCER STATEMENT (PS1)**

ISSUED BY: Richards Consulting Engineers Limited
TO: Johnson & Couzins Limited
IN RESPECT OF: Johnson and Couzins Standard Design Tables for their LouvreKit System

Richards Consulting Engineers Limited have been engaged by Johnson & Couzins Limited to provide engineering design of the LouvreKit Louvre System Standard Design Tables in respect of the requirements of Clause(s) B1 & B2 of the Building Regulations 1992 for

All Part only (as specified in the attachment to this statement)

of the proposed building work. The design carried out by us has been prepared in accordance with AS/NZS 1170.2:2011, AS/NZS 1664.1:1997 and NZS3404: Part 1:1997 and Compliance Documents issued by the Ministry of Business, Innovation & Employment B1/VM1. The proposed building work covered by this producer statement is described within Johnson & Couzins design manual titled "Johnson & Couzins LouvreKit Louvre Design Manual" dated June 2018.

As an independent design professional covered by a current policy of Professional Indemnity Insurance to a minimum value of \$200,000, I BELIEVE ON REASONABLE GROUNDS that subject to:

1. The verification of the following assumptions:
 - i) the site loadings have been calculated corrected
 - ii) the louvre system has been designed and constructed within the bounds of the supplied tables, related documents/details and installation instructions.
 - iii) all other assumptions stated within the attached design manual have been satisfied/accounted for

the proposed louvre, if designed and constructed in accordance with the attached design tables, drawings, specifications, and other relevant documents to comply with the relevant provisions of the building code.

Signature:

Date: 31st July 2018



Sam Richards
CPEng 228315

Note: This statement is not to be altered in any way. This statement is valid for one year only.

LOUVRE FIN SPANS

Table 1 – Johnson & Couzins Maximum Louvre Fin Spans

Louvre Fin Type	Low wind zone (32m/s)	Medium wind zone (37m/s)	High wind zone (44 m/s)	Very High wind zone (50 m/s)
Louvre		3.4 m	3.0 m	2.6 m

Notes:

1. Site wind speed is to be verified by others.
2. Includes allowance to resist up to 2.0 kPa open ground snow load.
3. A maximum louvre fin deflection of 60mm has been used. Specific Engineering Design is required for louvres which will be located within areas sensitive to deflections.
4. All spans shown above are maximum values.
5. It has been assumed that the louvres will remain in an “open” position during a heavy snow event.
6. The louvre fins will not be walked on.
7. The fin span is measured from between the inside edges of the drive boxes.

LOUVREKIT FRAME MEMBER SPANS

General Notes:

1. Site wind speed is to be verified by others.
2. Perimeter beam supports half of the louvre span while a central beam supports louvres on both sides.
3. Spans calculated rely on correct selection of louvre fin.
4. A maximum beam deflection limit of 40mm has been used for members.
5. All spans shown below are maximum values and are measured from the inside edges of the posts.
6. It has been assumed that the louvres will remain in an “open” position during a heavy snow event.
7. We have assumed a drive box will be located adjacent to the beams.

Table 2a – Johnson & Couzins Max LouvreKit Beam (200x50x3 RHS) Spans with Snow Load ≤ 0.9kPa

Beam Location	Medium wind zone (37m/s)		High wind zone (44m/s)		Very High wind zone (50m/s)	
	Light Louvre	Heavy Louvre	Light Louvre	Heavy Louvre	Light Louvre	Heavy Louvre
Perimeter	6.2 m	5.7 m	5.6 m	4.8 m	5.2 m	4.3 m

Table Specific Notes:

1. Includes allowance to resist up to 0.9 kPa open ground snow load.
2. Refer to the “General Notes” for all other notes which are not specific to this particular table.

Table 2b – Johnson & Couzins Max LouvreKit Beam (200x50x3 RHS) Spans with Snow Load ≤ 1.5kPa

Beam Location	Medium wind zone (37m/s)		High wind zone (44m/s)		Very High wind zone (50m/s)	
	Light Louvre	Heavy Louvre	Light Louvre	Heavy Louvre	Light Louvre	Heavy Louvre
Perimeter	5.9 m	5.1 m	5.6 m	4.8 m	5.2 m	4.3 m

Table Specific Notes:

1. Includes allowance to resist up to 1.5 kPa open ground snow load.
2. Refer to the “General Notes” for all other notes which are not specific to this particular table.

Table 2c – Johnson & Couzins Max LouvreKit Beam (200x50x3 RHS) Spans with Snow Load $\leq 2.0\text{kPa}$

Beam Location	Medium wind zone (37m/s)		High wind zone (44m/s)		Very High wind zone (50m/s)	
	Light Louvre	Heavy Louvre	Light Louvre	Heavy Louvre	Light Louvre	Heavy Louvre
Perimeter	5.1 m	4.5 m	5.5 m	4.5 m	5.2 m	4.3 m

Table Specific Notes:

1. Includes allowance to resist up to 2.0 kPa open ground snow load.
2. Refer to the "General Notes" for all other notes which are not specific to this particular table.

JOHNSON & COUZINS

LouvreKit

STANDARD DETAILS

STRUCTURAL DRAWING LIST

Job No 18367

DWG No. TITLE


S1.01	DETAILS
S1.02	DETAILS




REV 2

OCTOBER 2018

FOR CONSTRUCTION

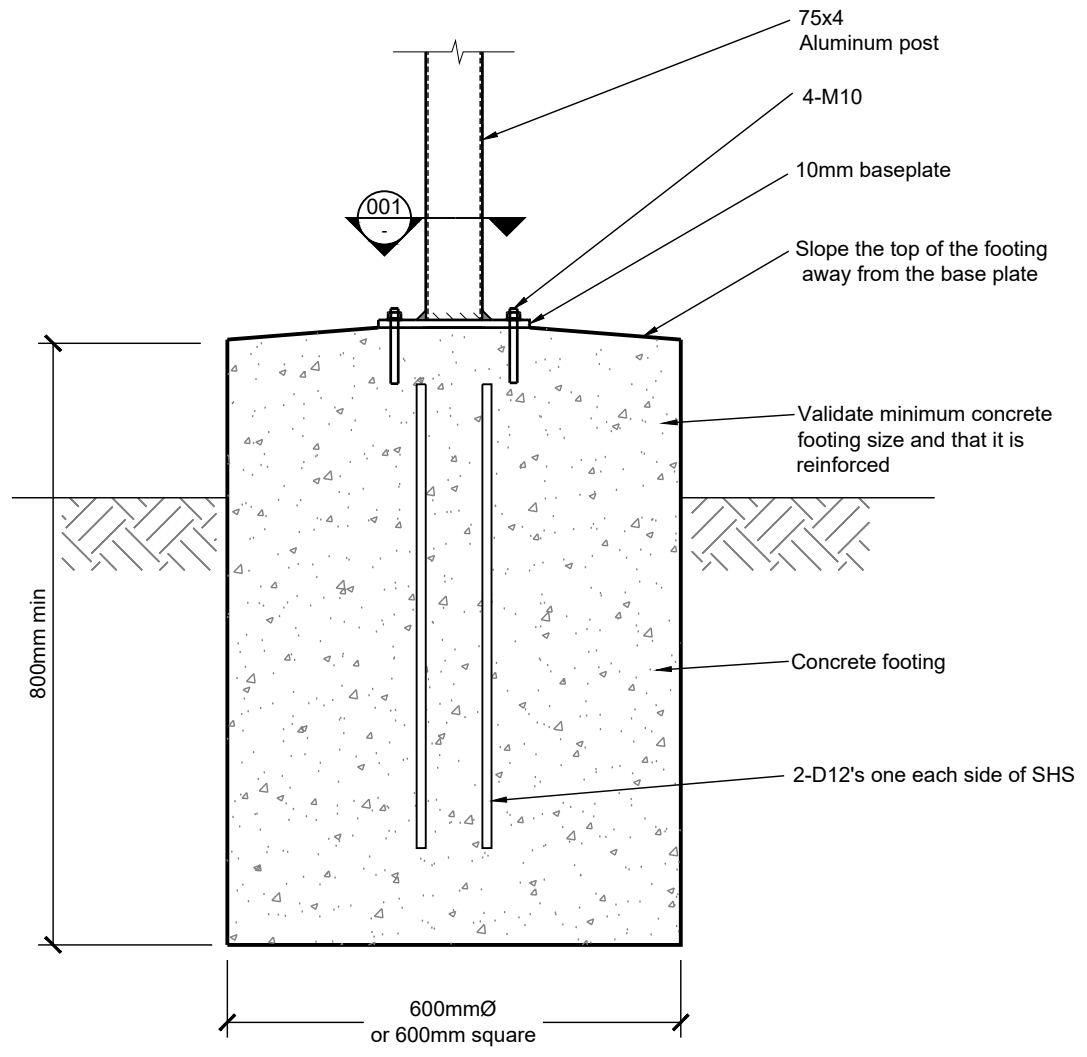


1 POST TO CONCRETE FOOTING
SCALE 1:10

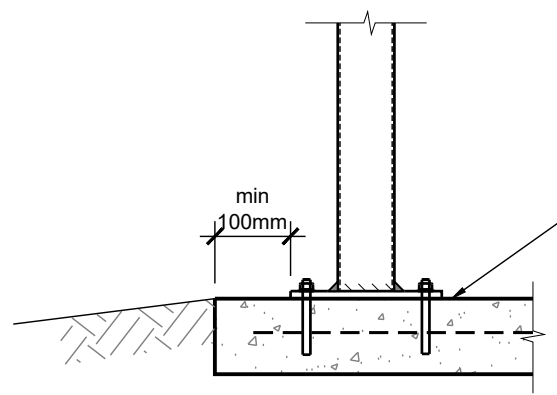


2 POST TO EXISTING OR NEW SLAB FOUNDATION
SCALE 1:10

If installing on an existing slab validate that the slab is:


- a minimum of 100mm thick
- that is reinforced with a minimum of SE62 mesh
- that there is a minimum of 1.5m x 1.5m square of slab under each post.

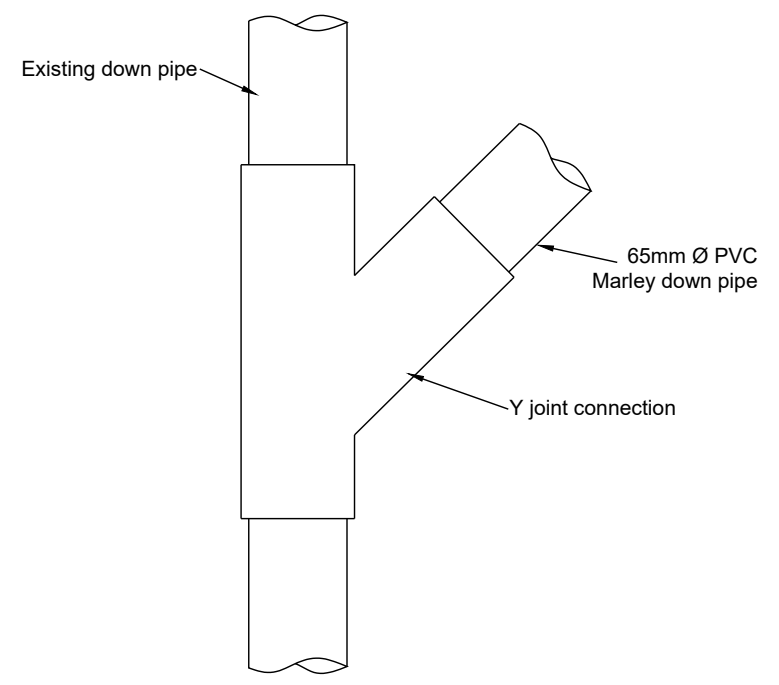


3 Y JOINT CONNECTION
SCALE 1:5

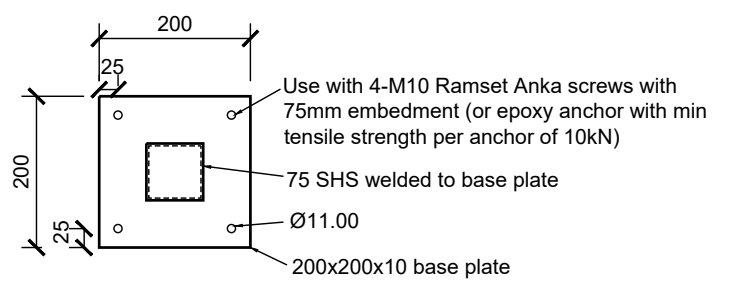

001 BASE PLATE CONNECTION
SCALE 1:10

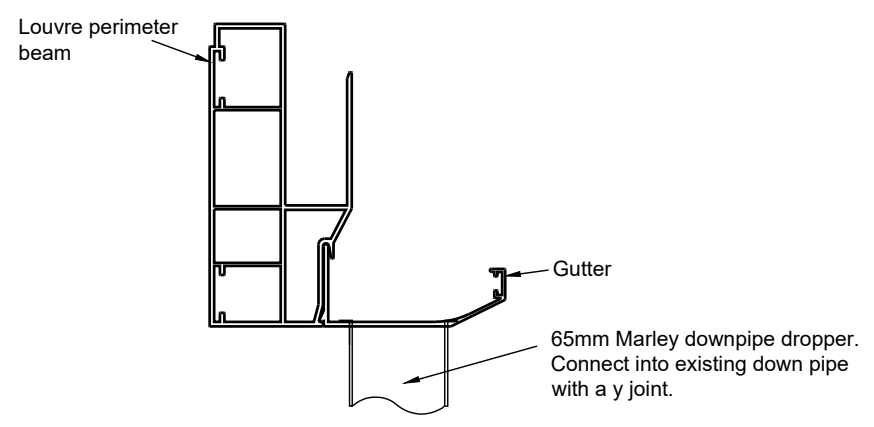

4 STORM WATER CONNECTION
SCALE 1:5

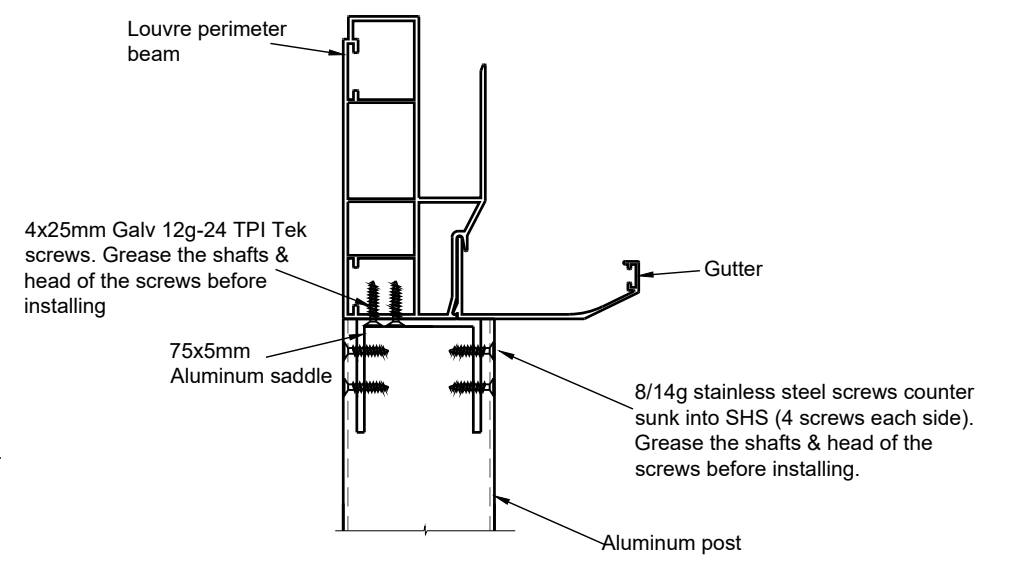

5 LOUVRE PERIMETER BEAM TO LEG DETAIL
SCALE 1:5


THIS DRAWING IS TO BE READ IN CONJUNCTION WITH ARCHITECT'S DRAWINGS




PROJECT TITLE
JOHNSON & COUZINS
LouvreKit
STANDARD DETAILS

DRAWING TITLE
DETAILS


REV NO.	REVISION	DATE	APPROVED	PROJECT NO.	DESIGNED
1.	FOR CONSTRUCTION	JUL 2018	SR	18367	SR
				SCALE @ A3	DRAWN MA
				REV NO.	SHEET NO.
				1	S1.01

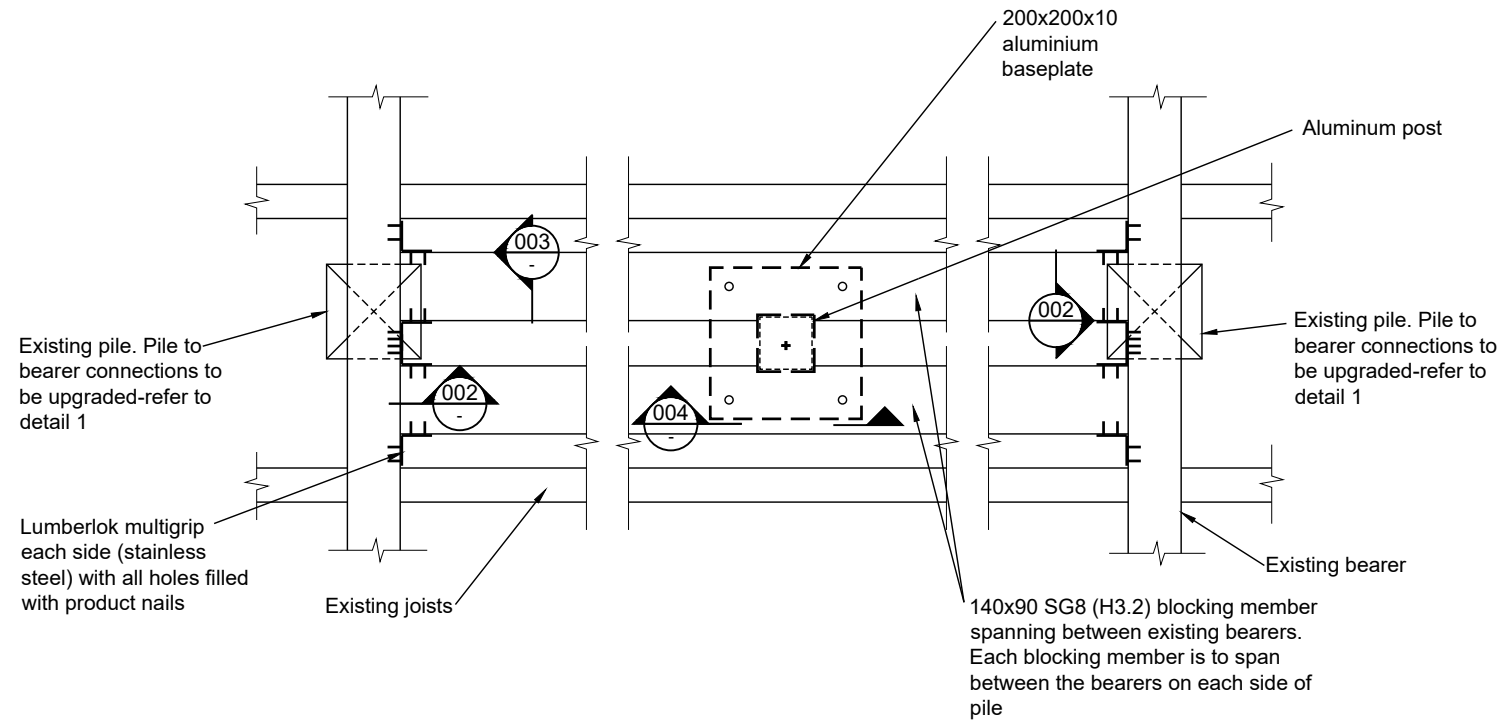


6 TYPICAL LOUVRE POST TO DECK CONNECTION - PLAN VIEW
SCALE 1:10

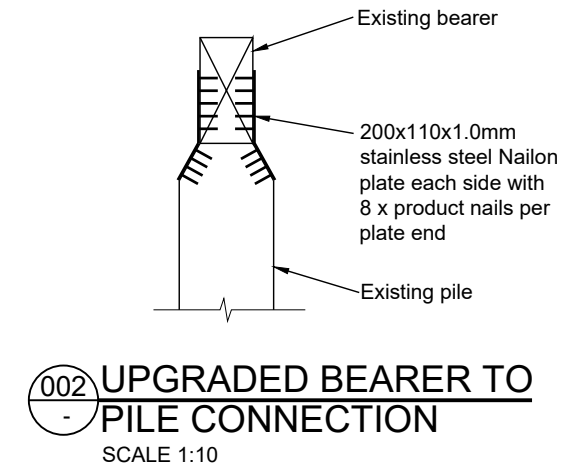

002 UPGRADED BEARER TO PILE CONNECTION
SCALE 1:10

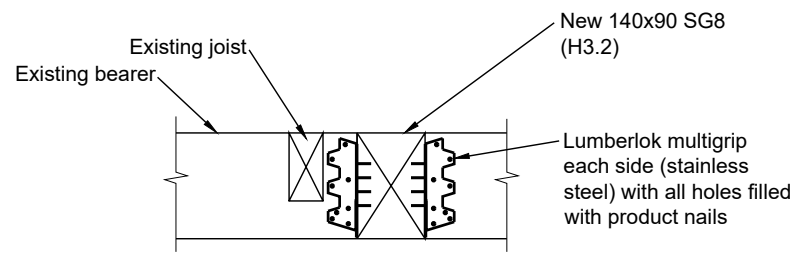

003 BLOCKING MEMBER TO BEARER CONNECTION
SCALE 1:10

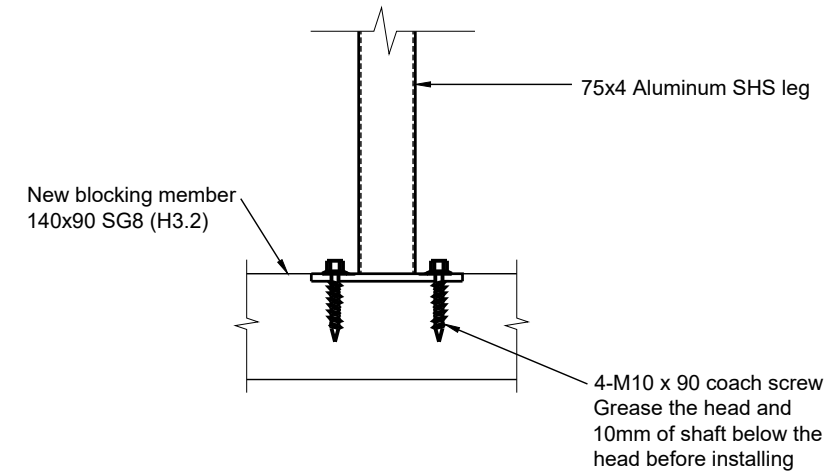

004 LOUVRE POST TO DECK BEARER CONNECTION
SCALE 1:10

THIS DRAWING IS TO BE READ IN CONJUNCTION WITH ARCHITECT'S DRAWINGS



PROJECT TITLE
JOHNSON & COUZINS
LouvreKit
STANDARD DETAILS

DRAWING TITLE
DETAILS

REV NO.	REVISION	DATE	APPROVED	PROJECT NO.	DESIGNED
1.	FOR CONSTRUCTION	JUL 2018	SR	18367	SR
2.	FOR CONSTRUCTION	OCT 2018	SR		MA
				REV NO. 2	SHEET NO. S1.02